
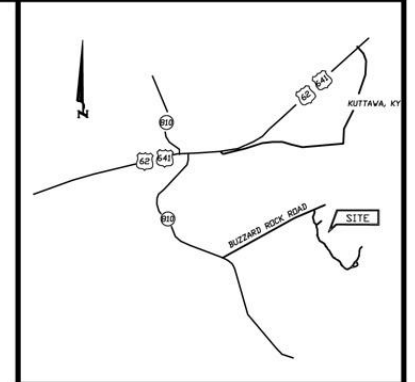
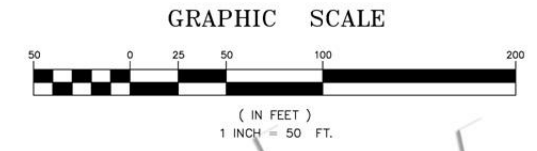


PROPOSED SITE PLAN BUZZARD ROCK MARINA

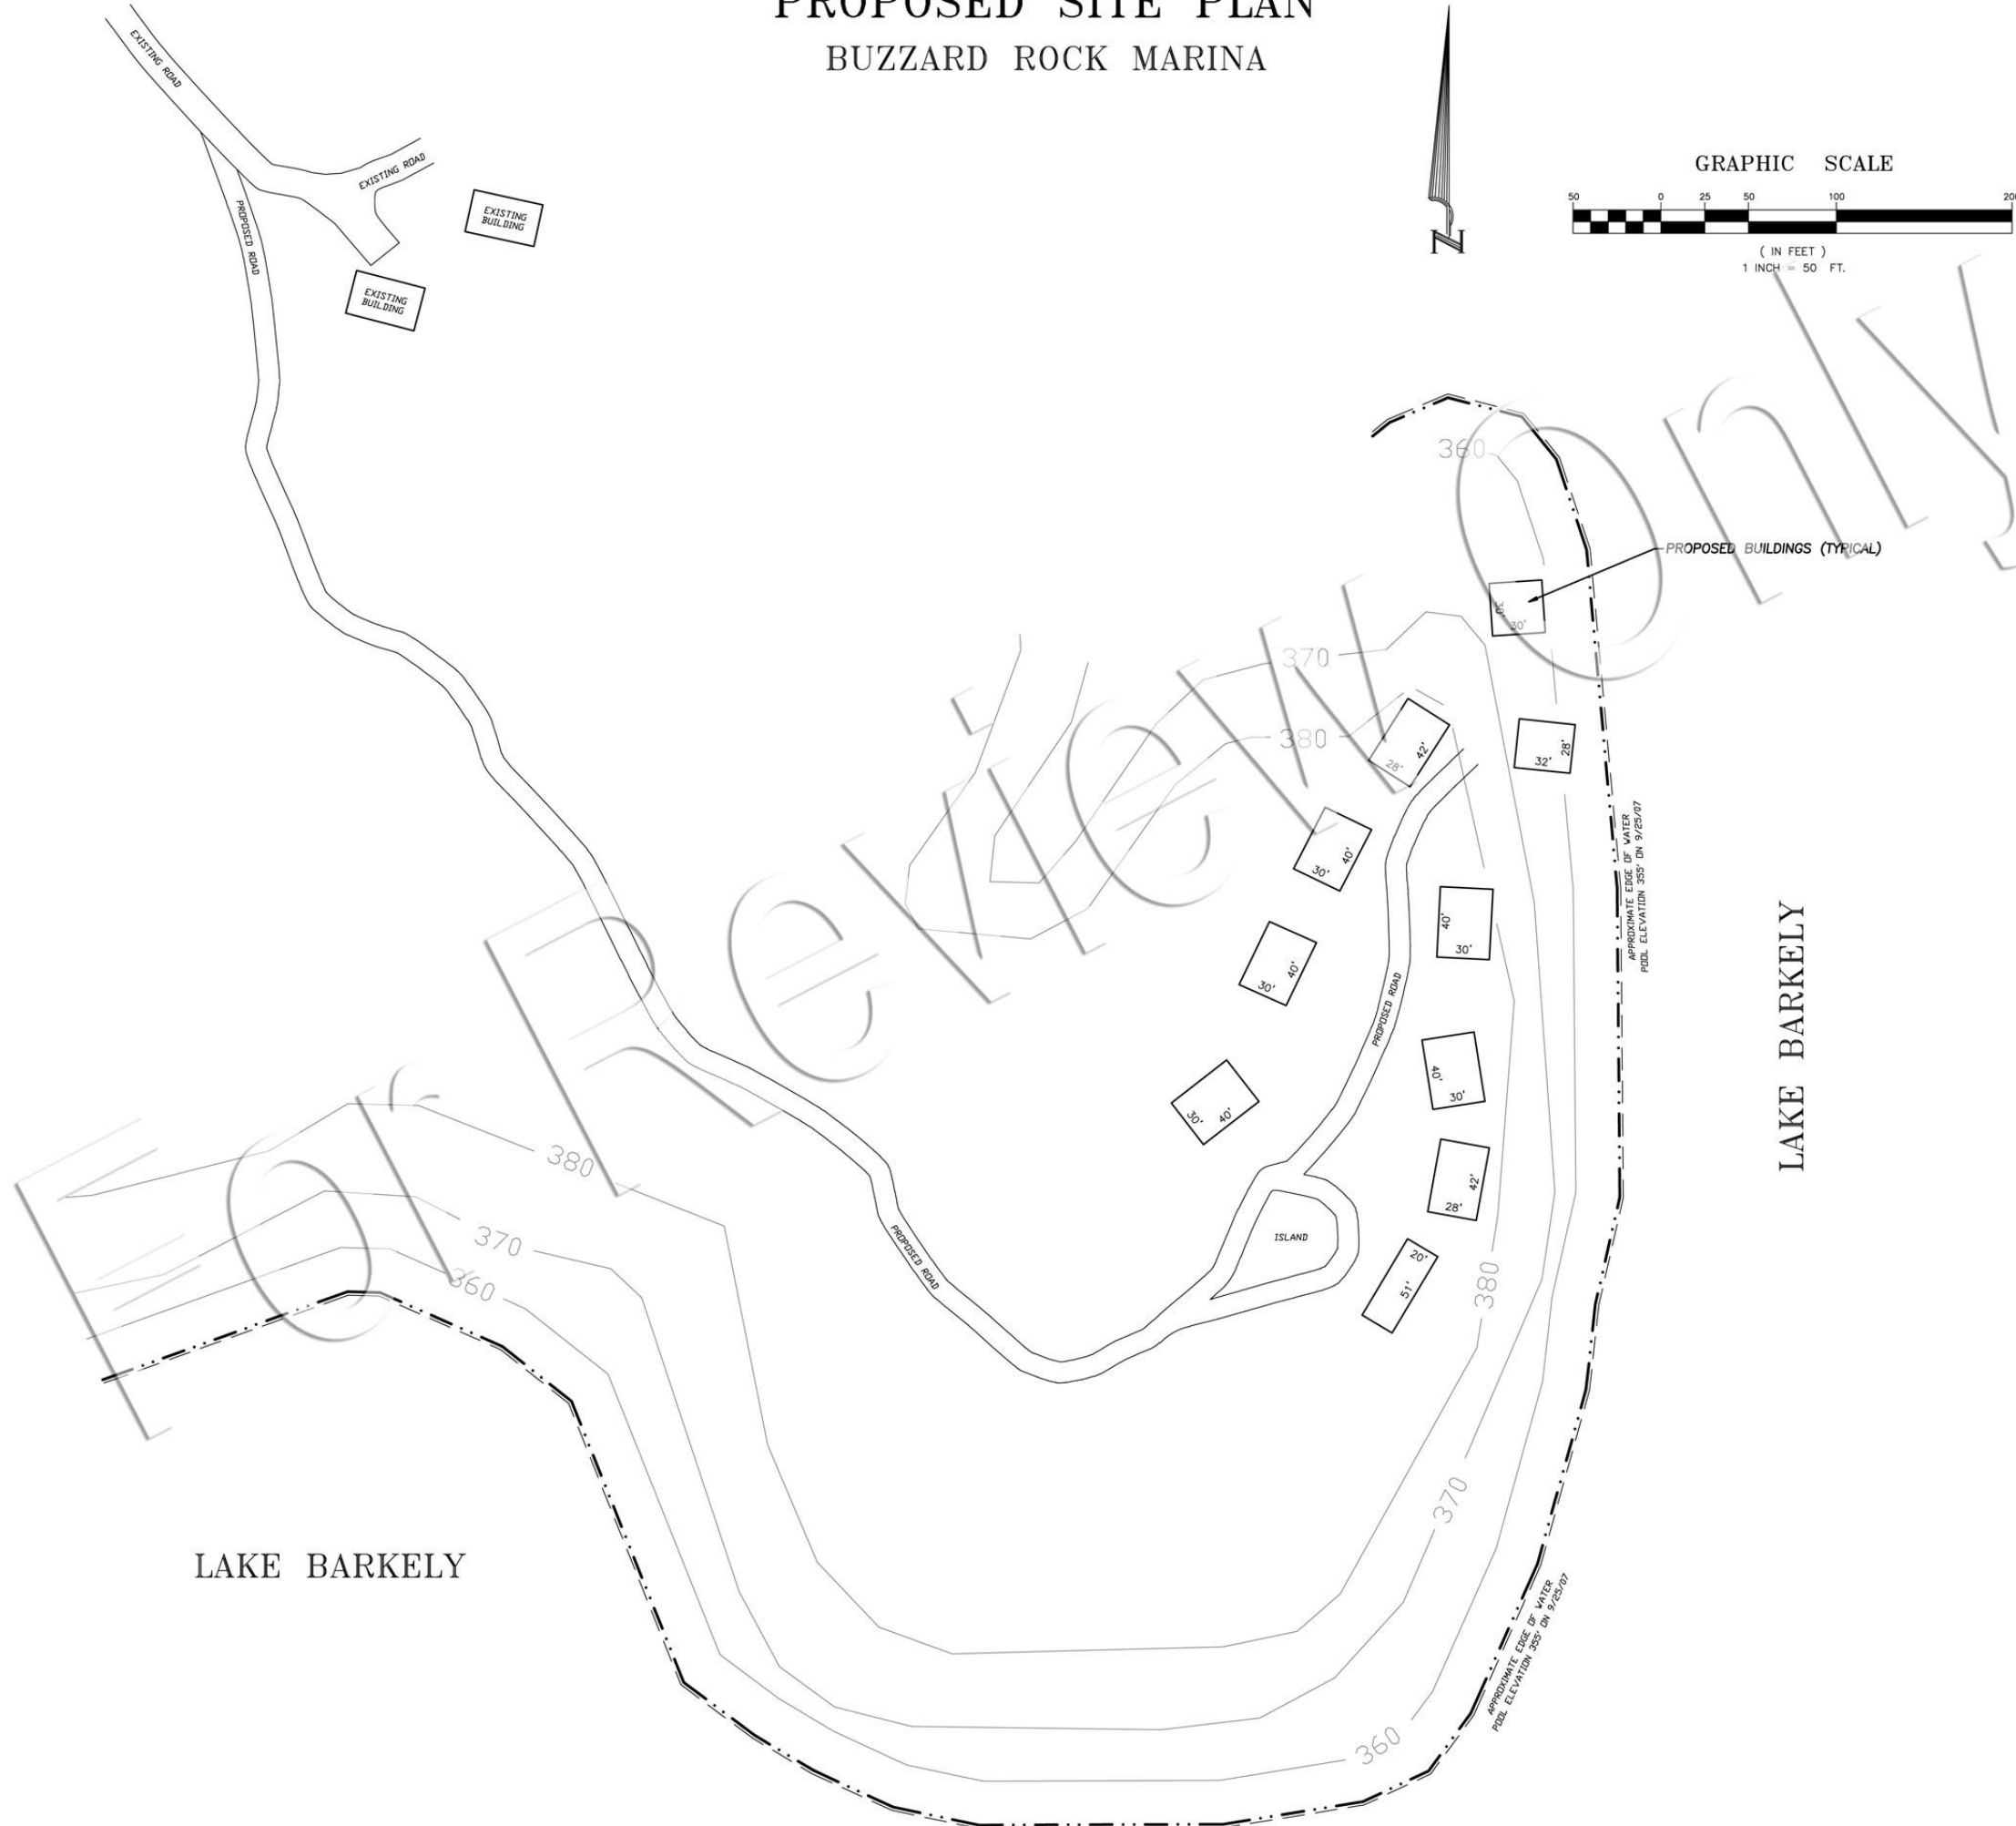

VICINITY MAP
NOT TO SCALE

LAKE BARKELY

LAKE BARKELY

THIS SITE PLAN PREPARED FOR:
BUZZARD ROCK MARINA
BUZZARD ROCK ROAD
KUTTAWA, KY 42055

PROJECT NO.	07-0021
SURVEY DATE	9/25/2007
STREET ADDRESS	
	BUZZARD ROCK MARINA KUTTAWA, KY 42055
REVISIONS:	
DATE	DESCRIPTION

**FOUR RIVERS
LAND SURVEYING**

626 U.S. HIGHWAY 62 E
EDDYVILLE, KENTUCKY 42038

TEL. 270-388-4601 FAX 270-388-4603